

152 Street Station

152 Street and Fraser Highway



Conceptual rendering, subject to change; does not reflect future transit-oriented development


152 Street Station

152 Street and Fraser Highway



South elevation streetscape

Conceptual rendering, subject to change; does not reflect future transit-oriented development

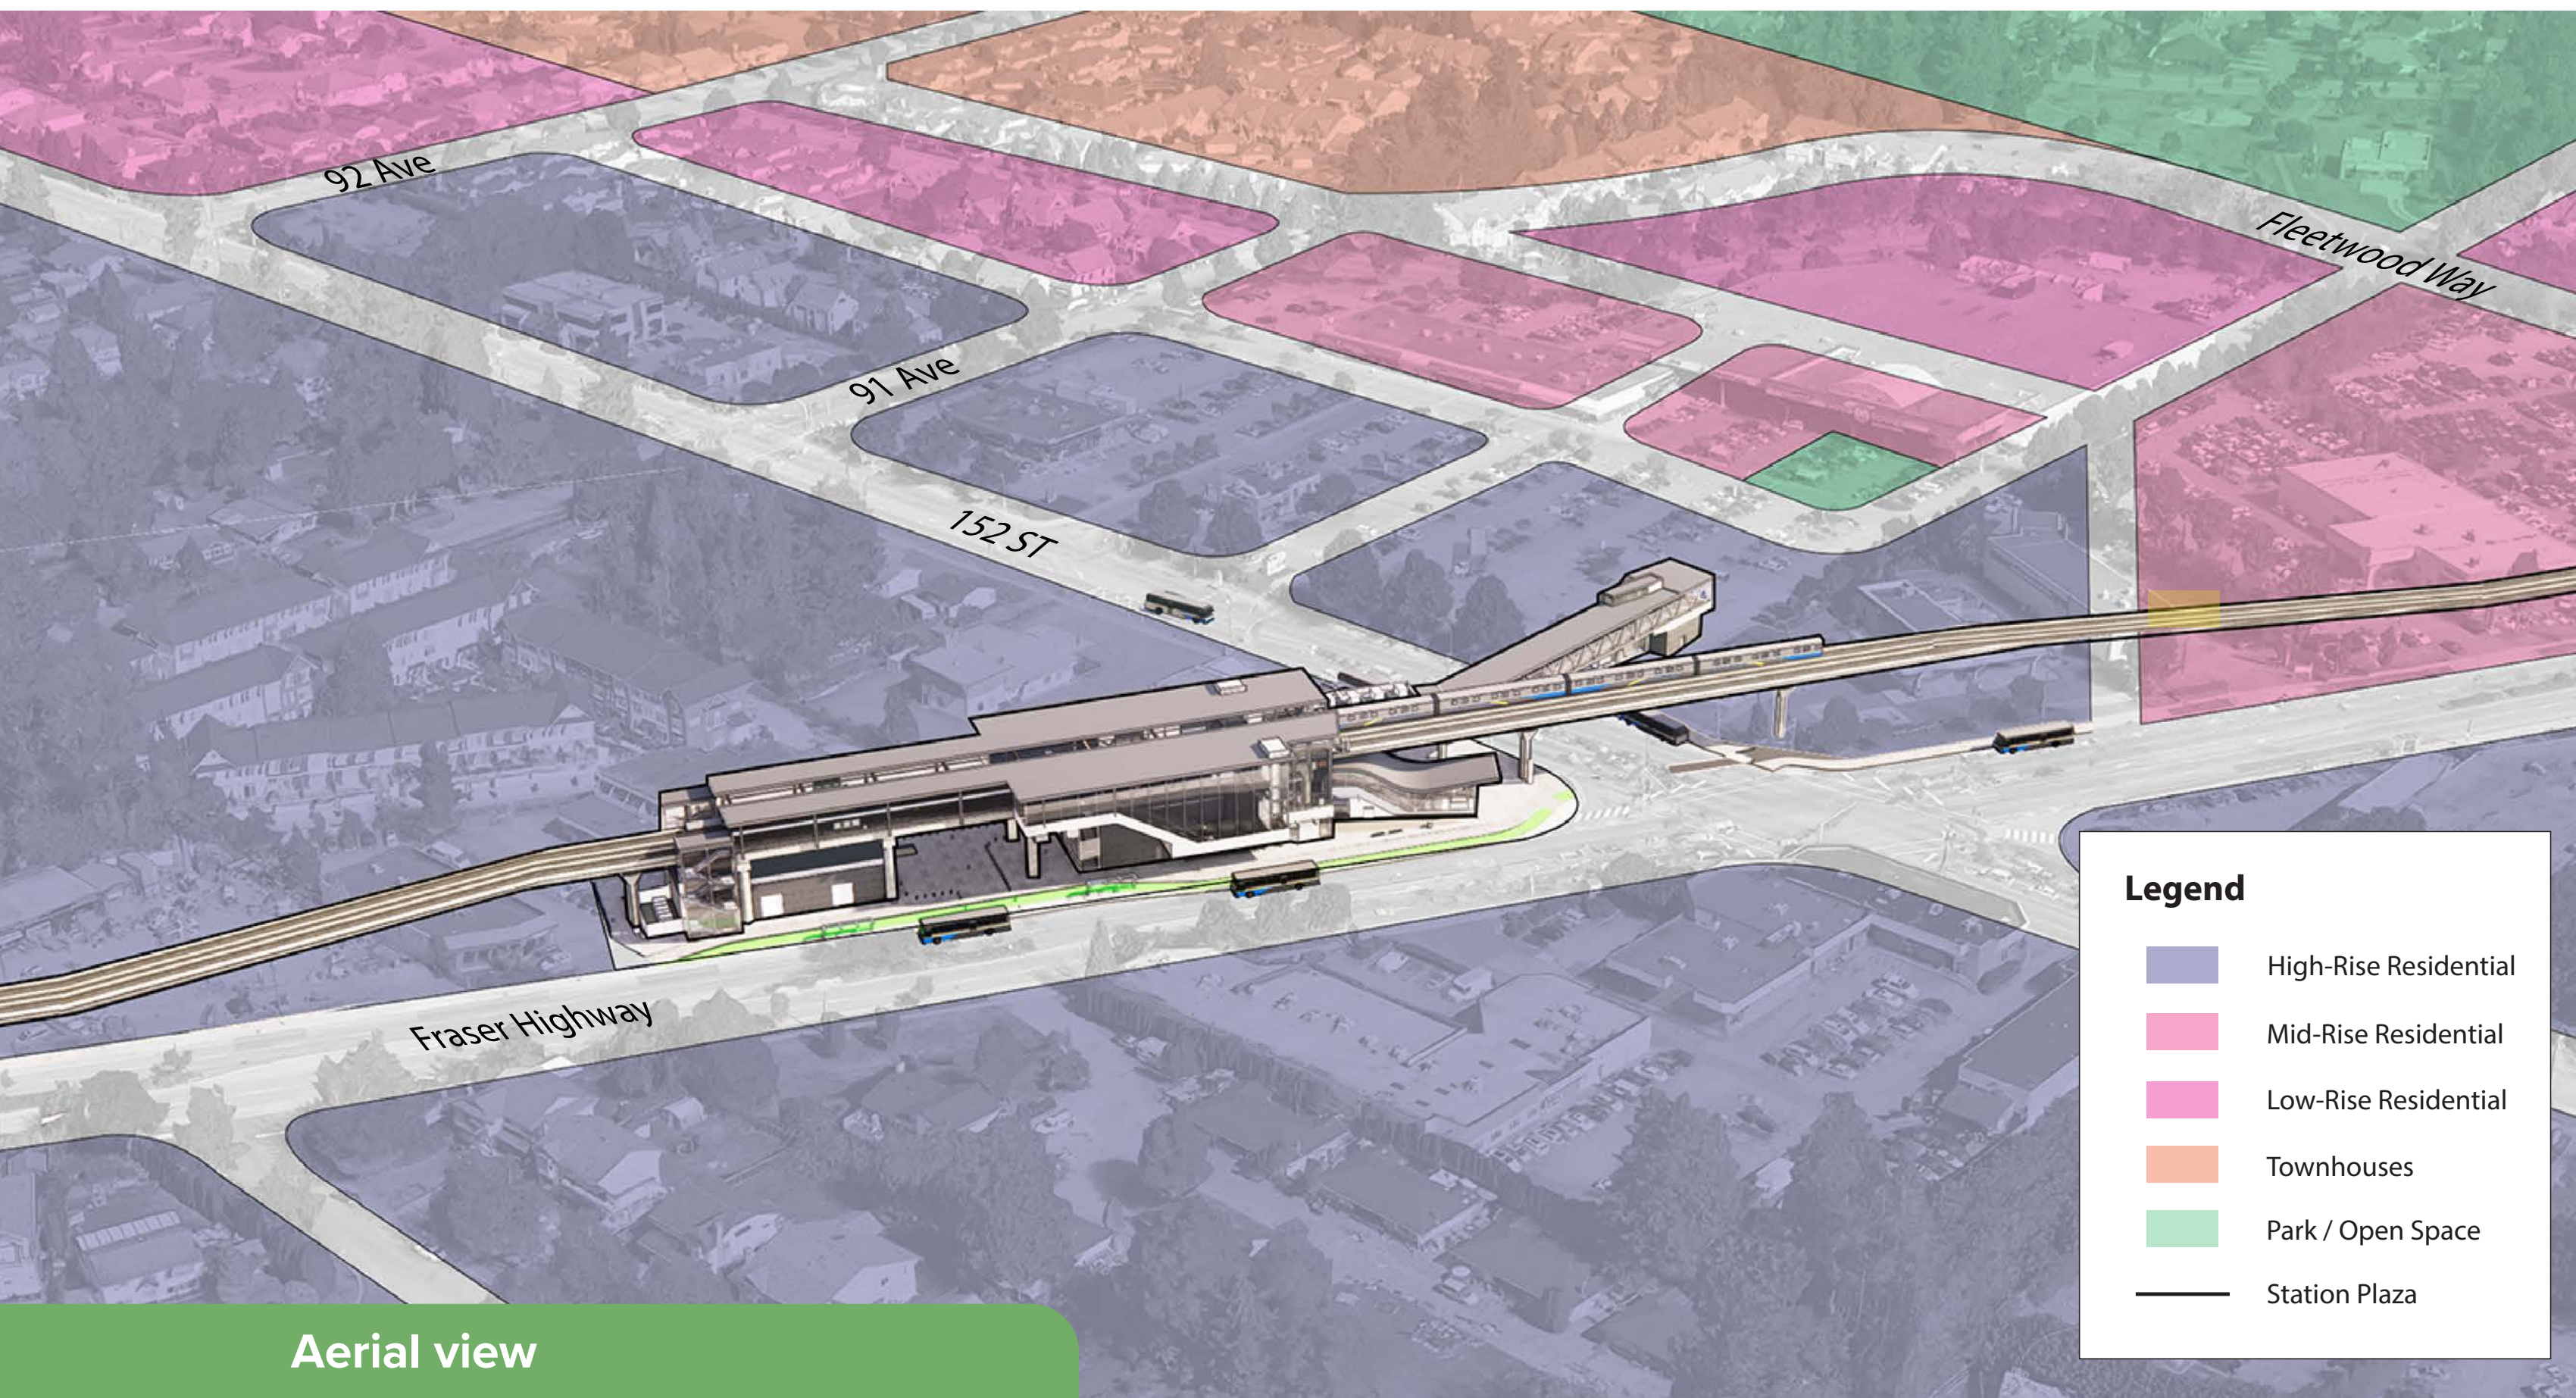

Aerial view


Source: The Fleetwood Plan 2022




Site context plan

152 Street Station


152 Street and Fraser Highway

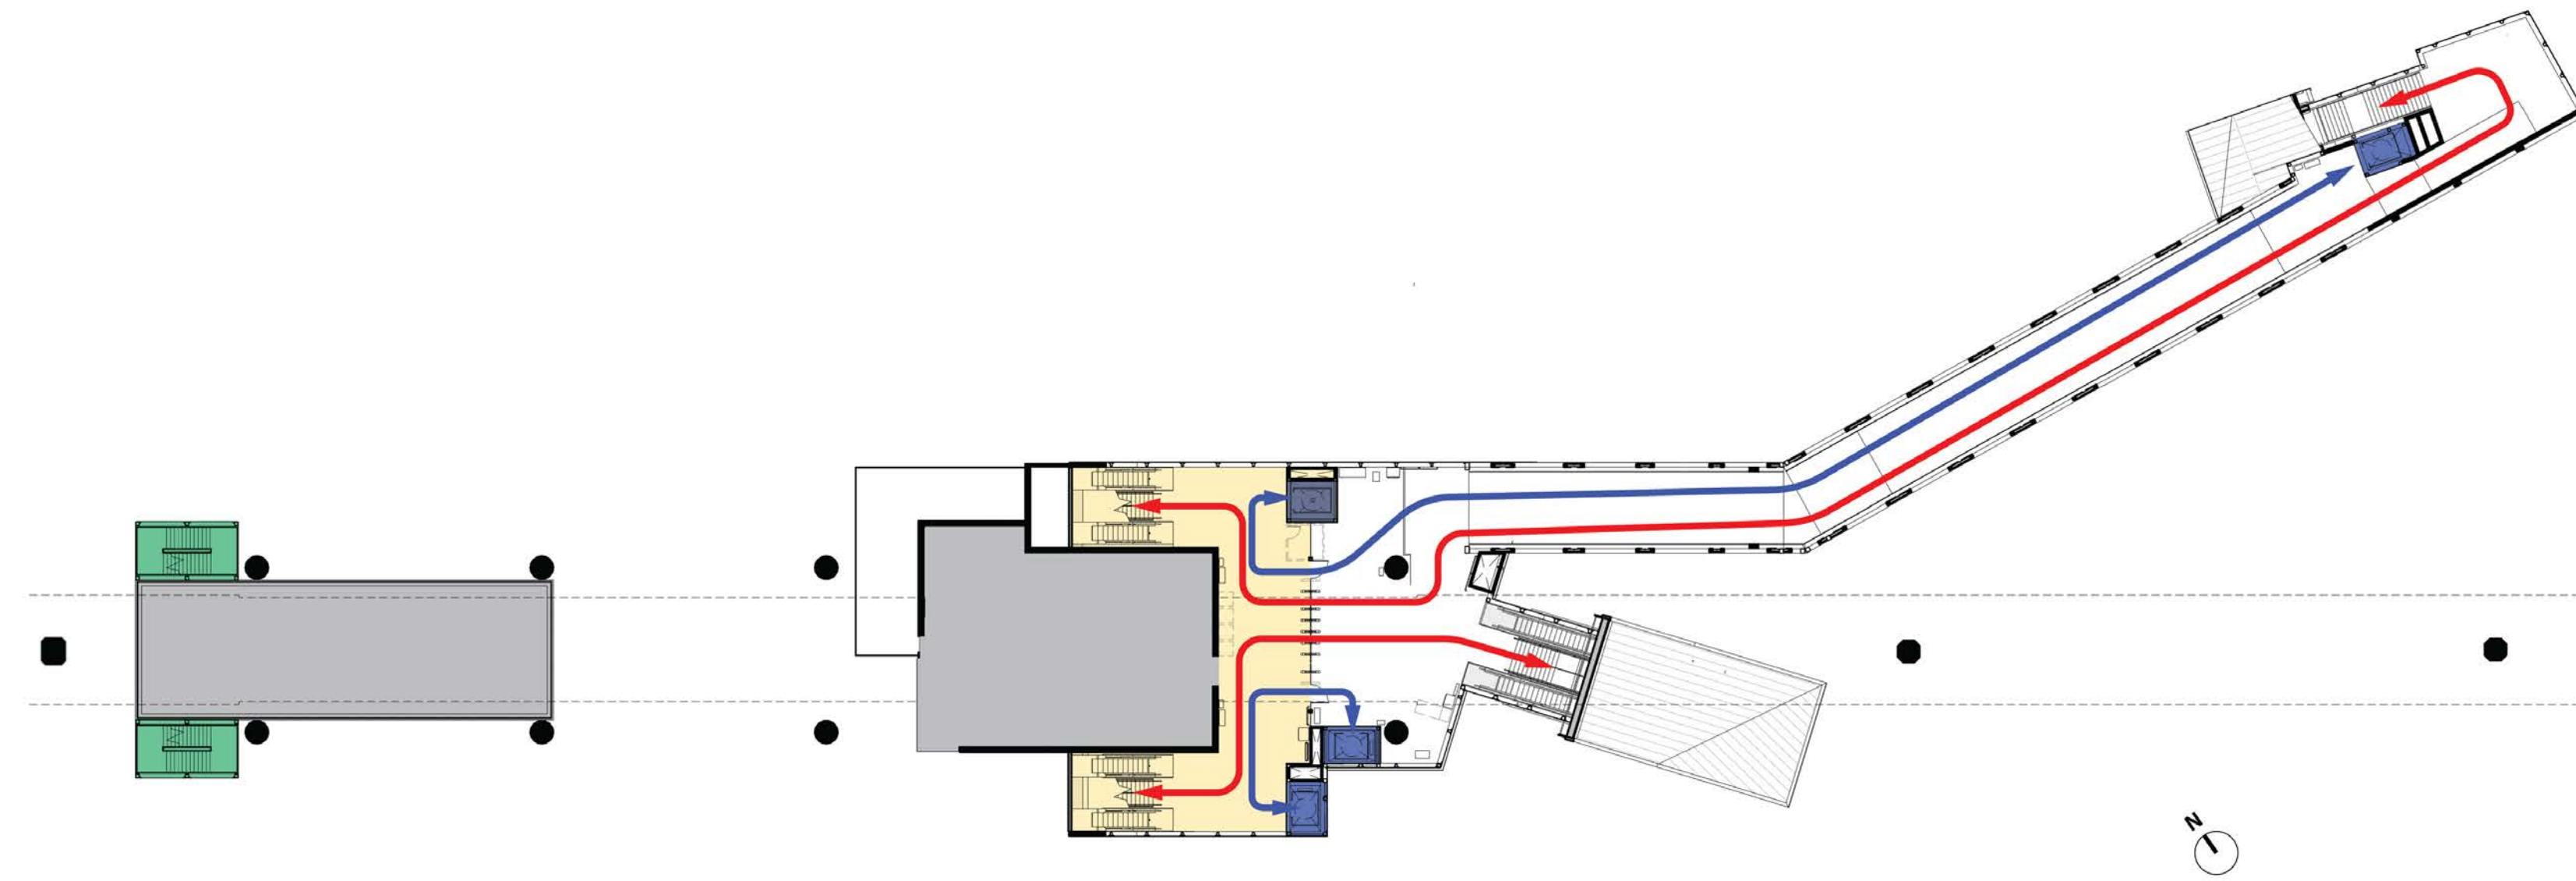

Mezzanine floor plan

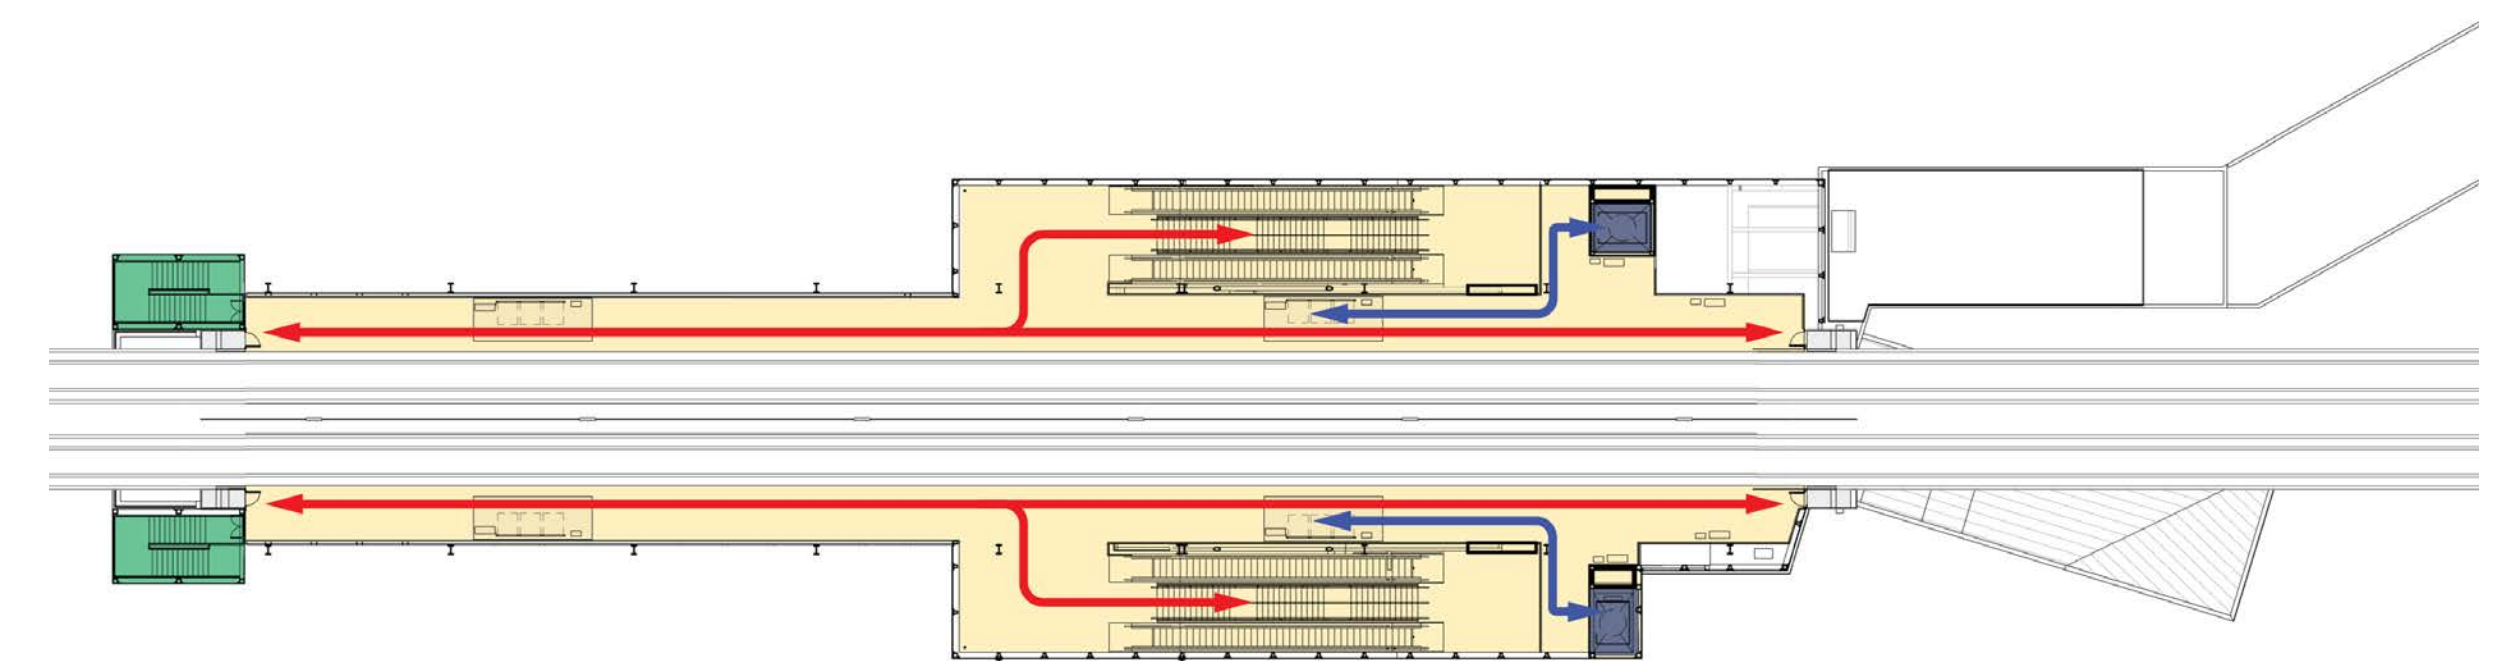

Platform floor plan

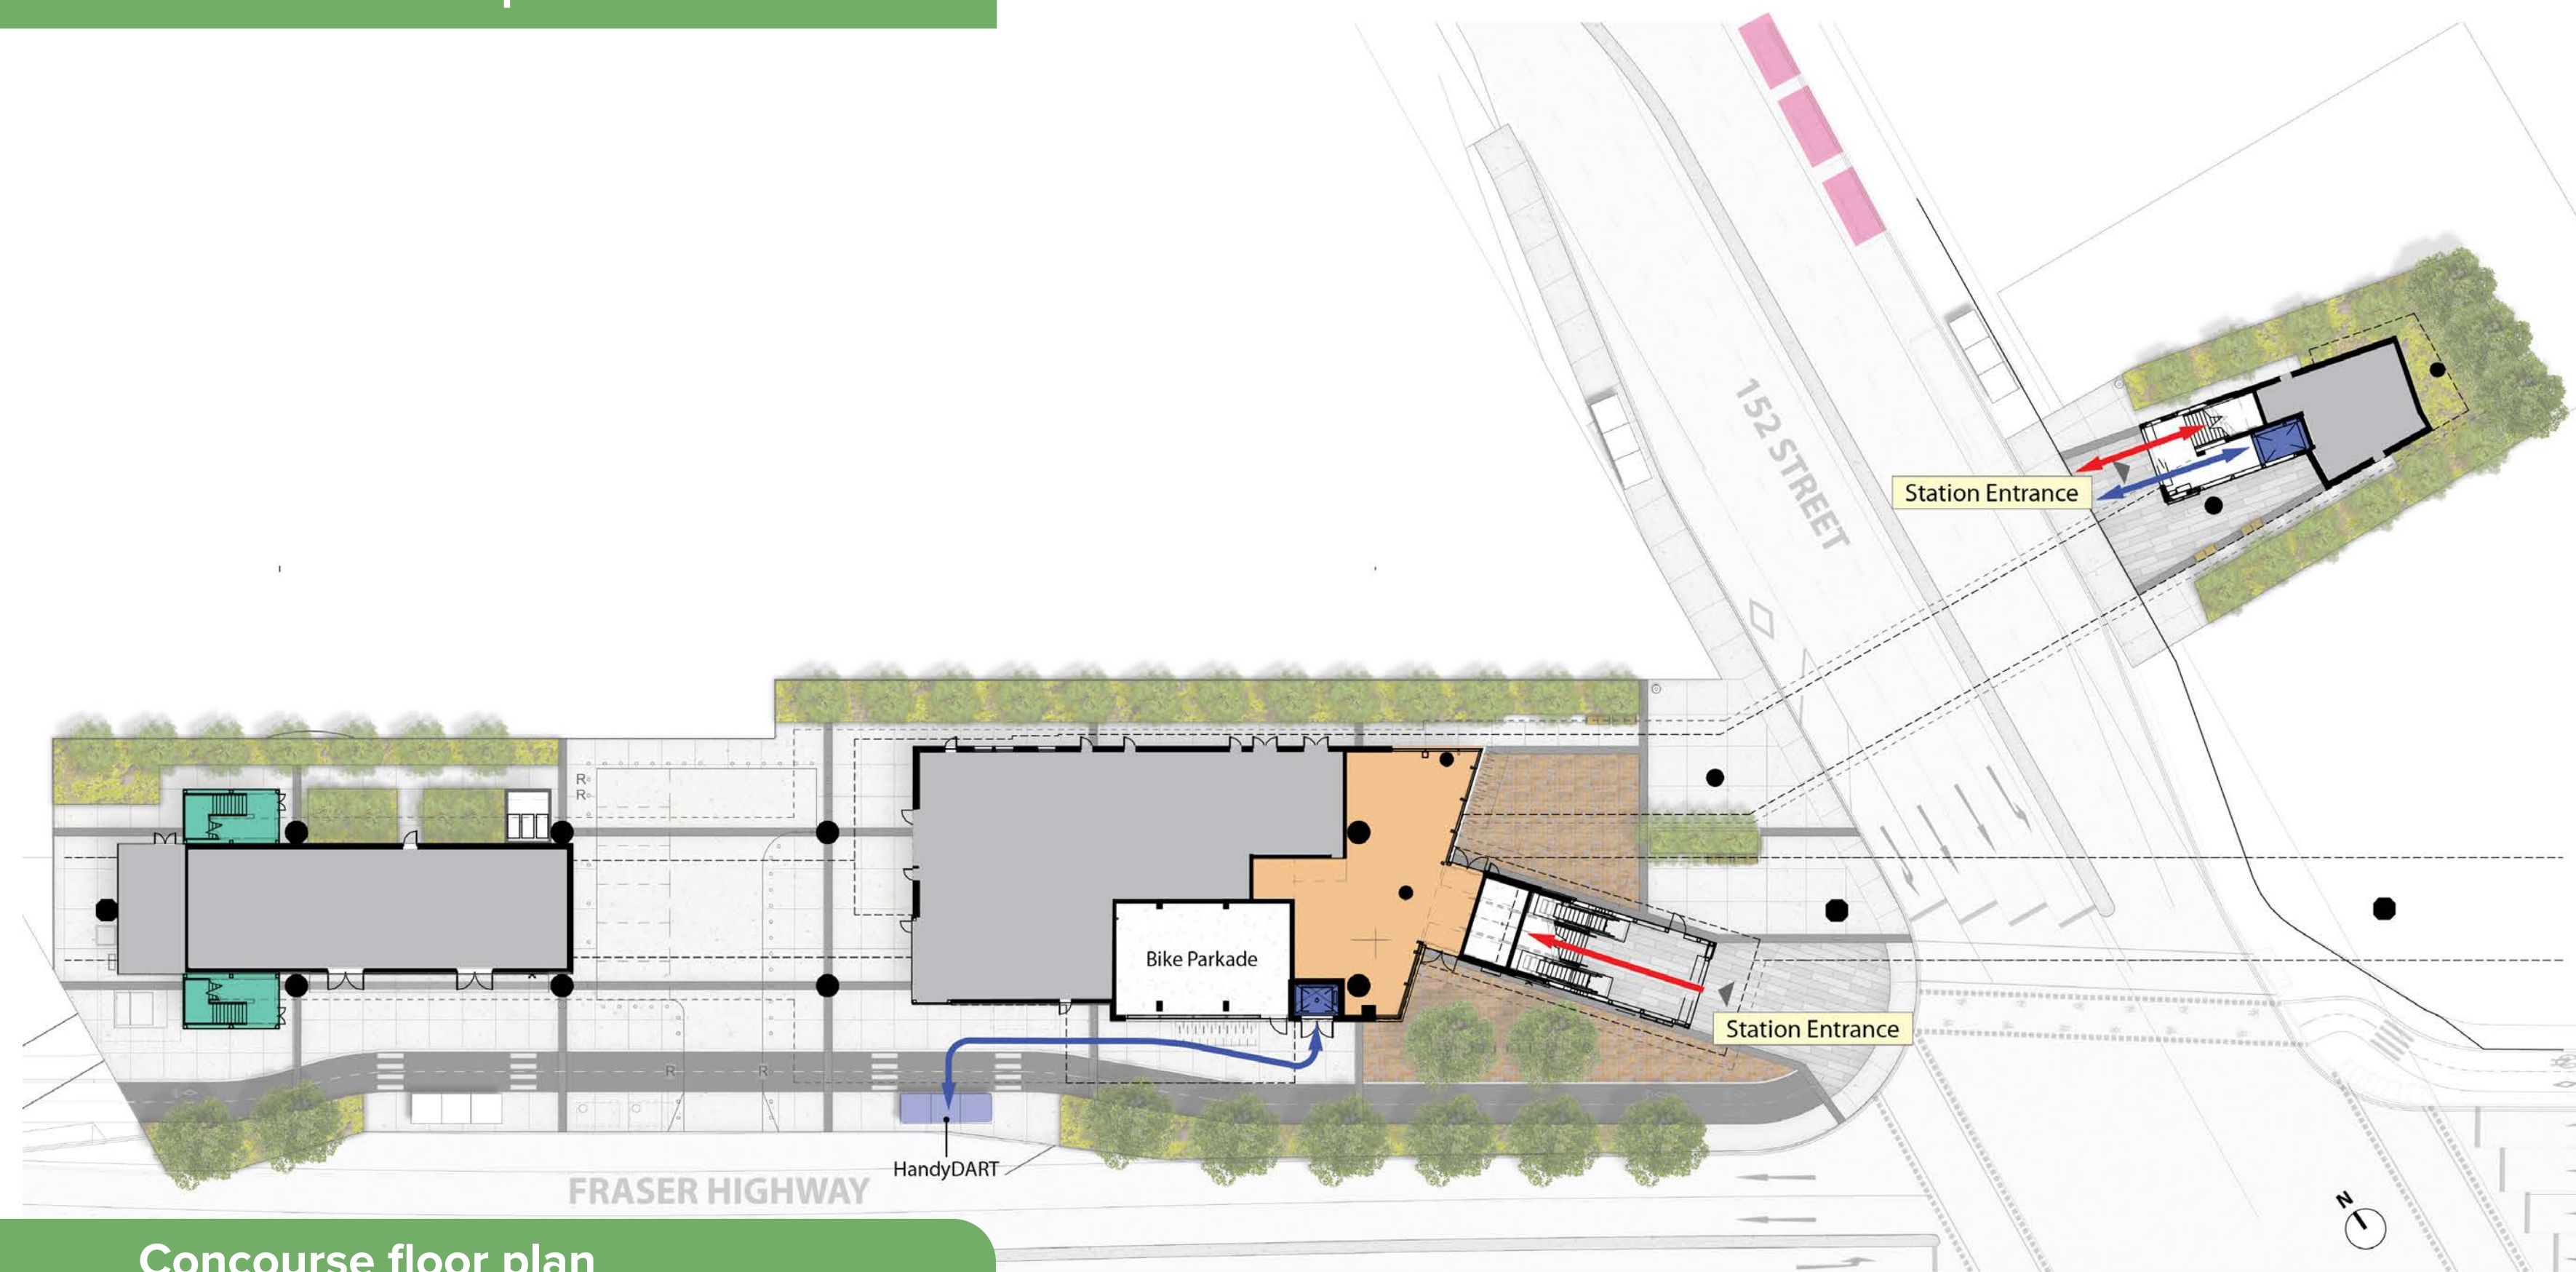

Concourse floor plan

Legend

- Escalators / Stairs Circulation
- Elevator Circulation
- Elevator
- Paid Fare Zone
- Service Rooms
- Commercial Retail Unit
- Emergency Stairs
- Passenger Pickup and Dropoff
- Station & Guideway Outline

152 Street Station

152 Street and Fraser Highway



152 Street Station – evening rendering

Conceptual rendering, subject to change; does not reflect future transit-oriented development